




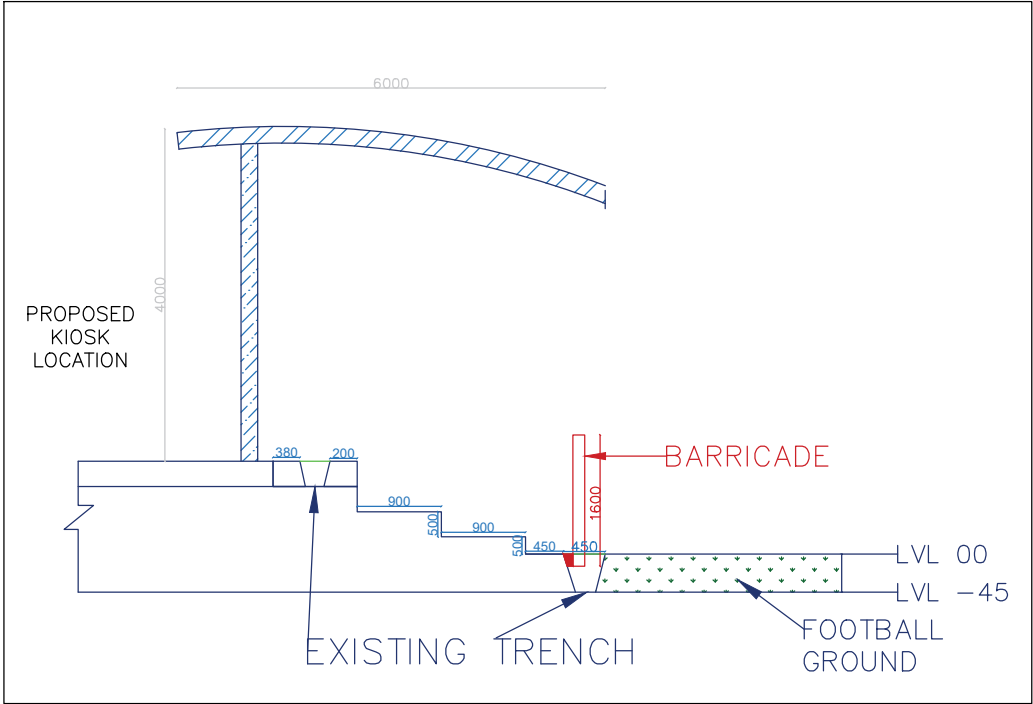

SECTION A-A

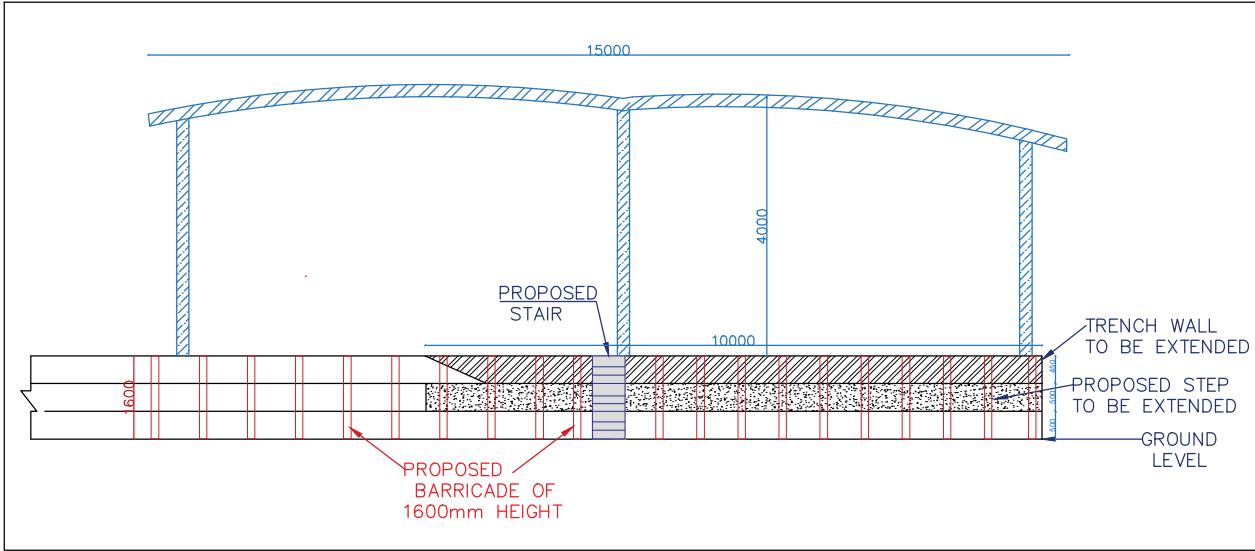

FRONT ELEVATION

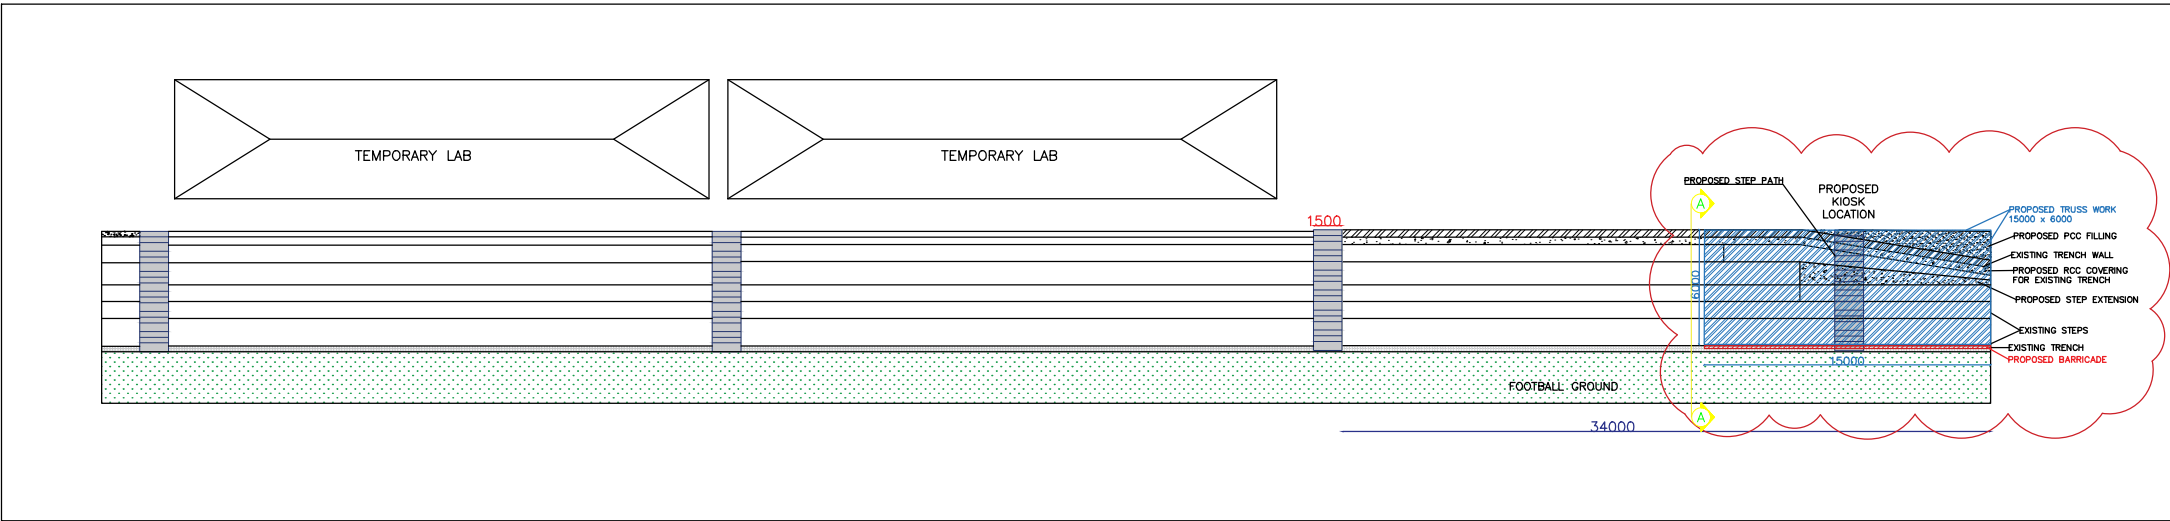

PLAN


General Notes

1. ALL DIMENSIONS ARE IN MM UNLESS MENTIONED OTHERWISE.
2. ALL DIMENSIONS ARE TO BE READ ONLY AND NOT TO BE MEASURED/ SCALED.

PRINTS ISSUE LOG

REV.No.	REVISION DETAIL	DATE

ENGINEERING WORKS DEPARTMENT
INDIAN INSTITUTE OF TECHNOLOGY
PALAKKAD

 DWG TITLE	MODULAR TENSILE MEMBRANE ROOF AT FOOTBALL GROUND AND MAKING FOUNDATION FOR MILMA AT SAHYADRI CAMPUS			 NORTH
DRAWING	DRAWN BY	CHECKED BY		
	DATE	SCALE		
	SHEET SIZE	SHEETS		
	Drawing No.	IITPKD/EWD/SAH/FG/01		