



SLD OF THE PROPOSED WORK

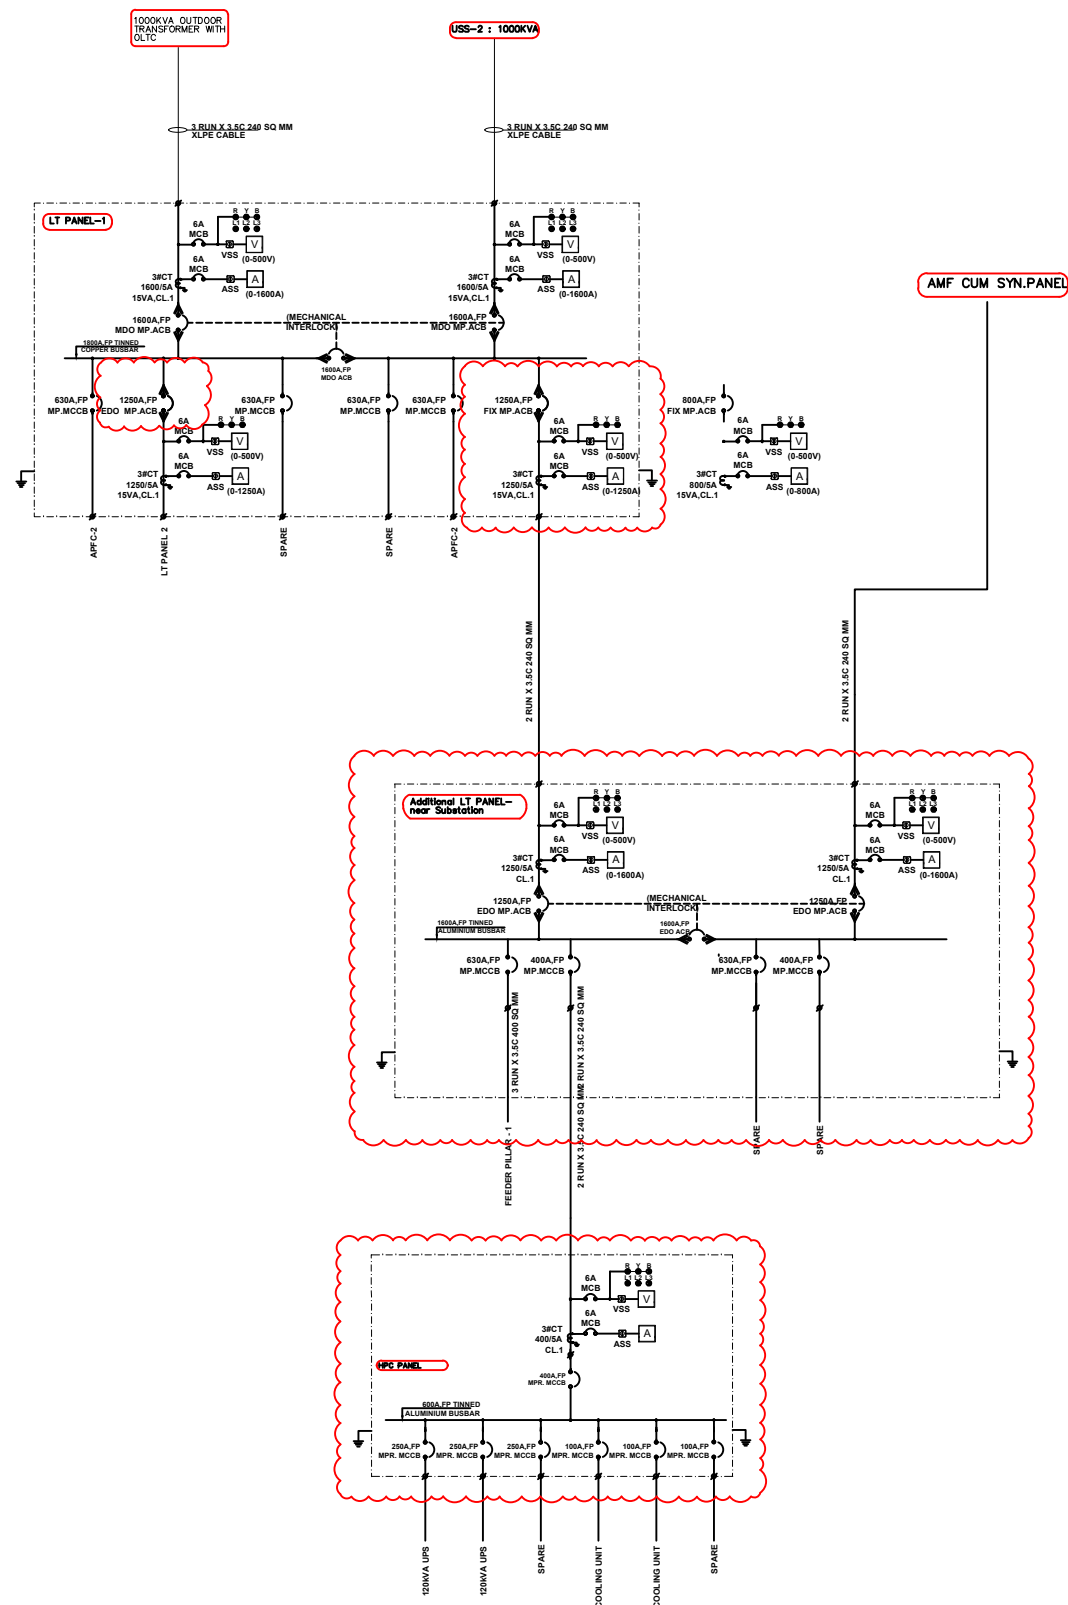

AT NILA CAMPUS DULY MARKING THE NEW ITEMS

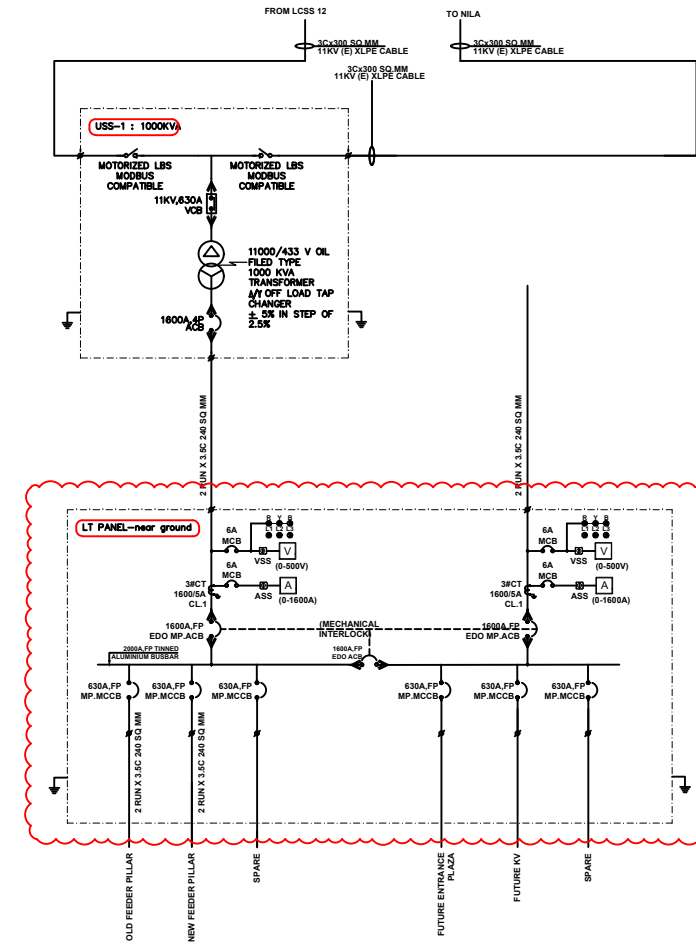

NEAR GROUND SAHYADRI CAMPUS DULY MARKING THE NEW ITEMS