


PROPOSED SOLAR PANEL- B03 & B04 TERRACE

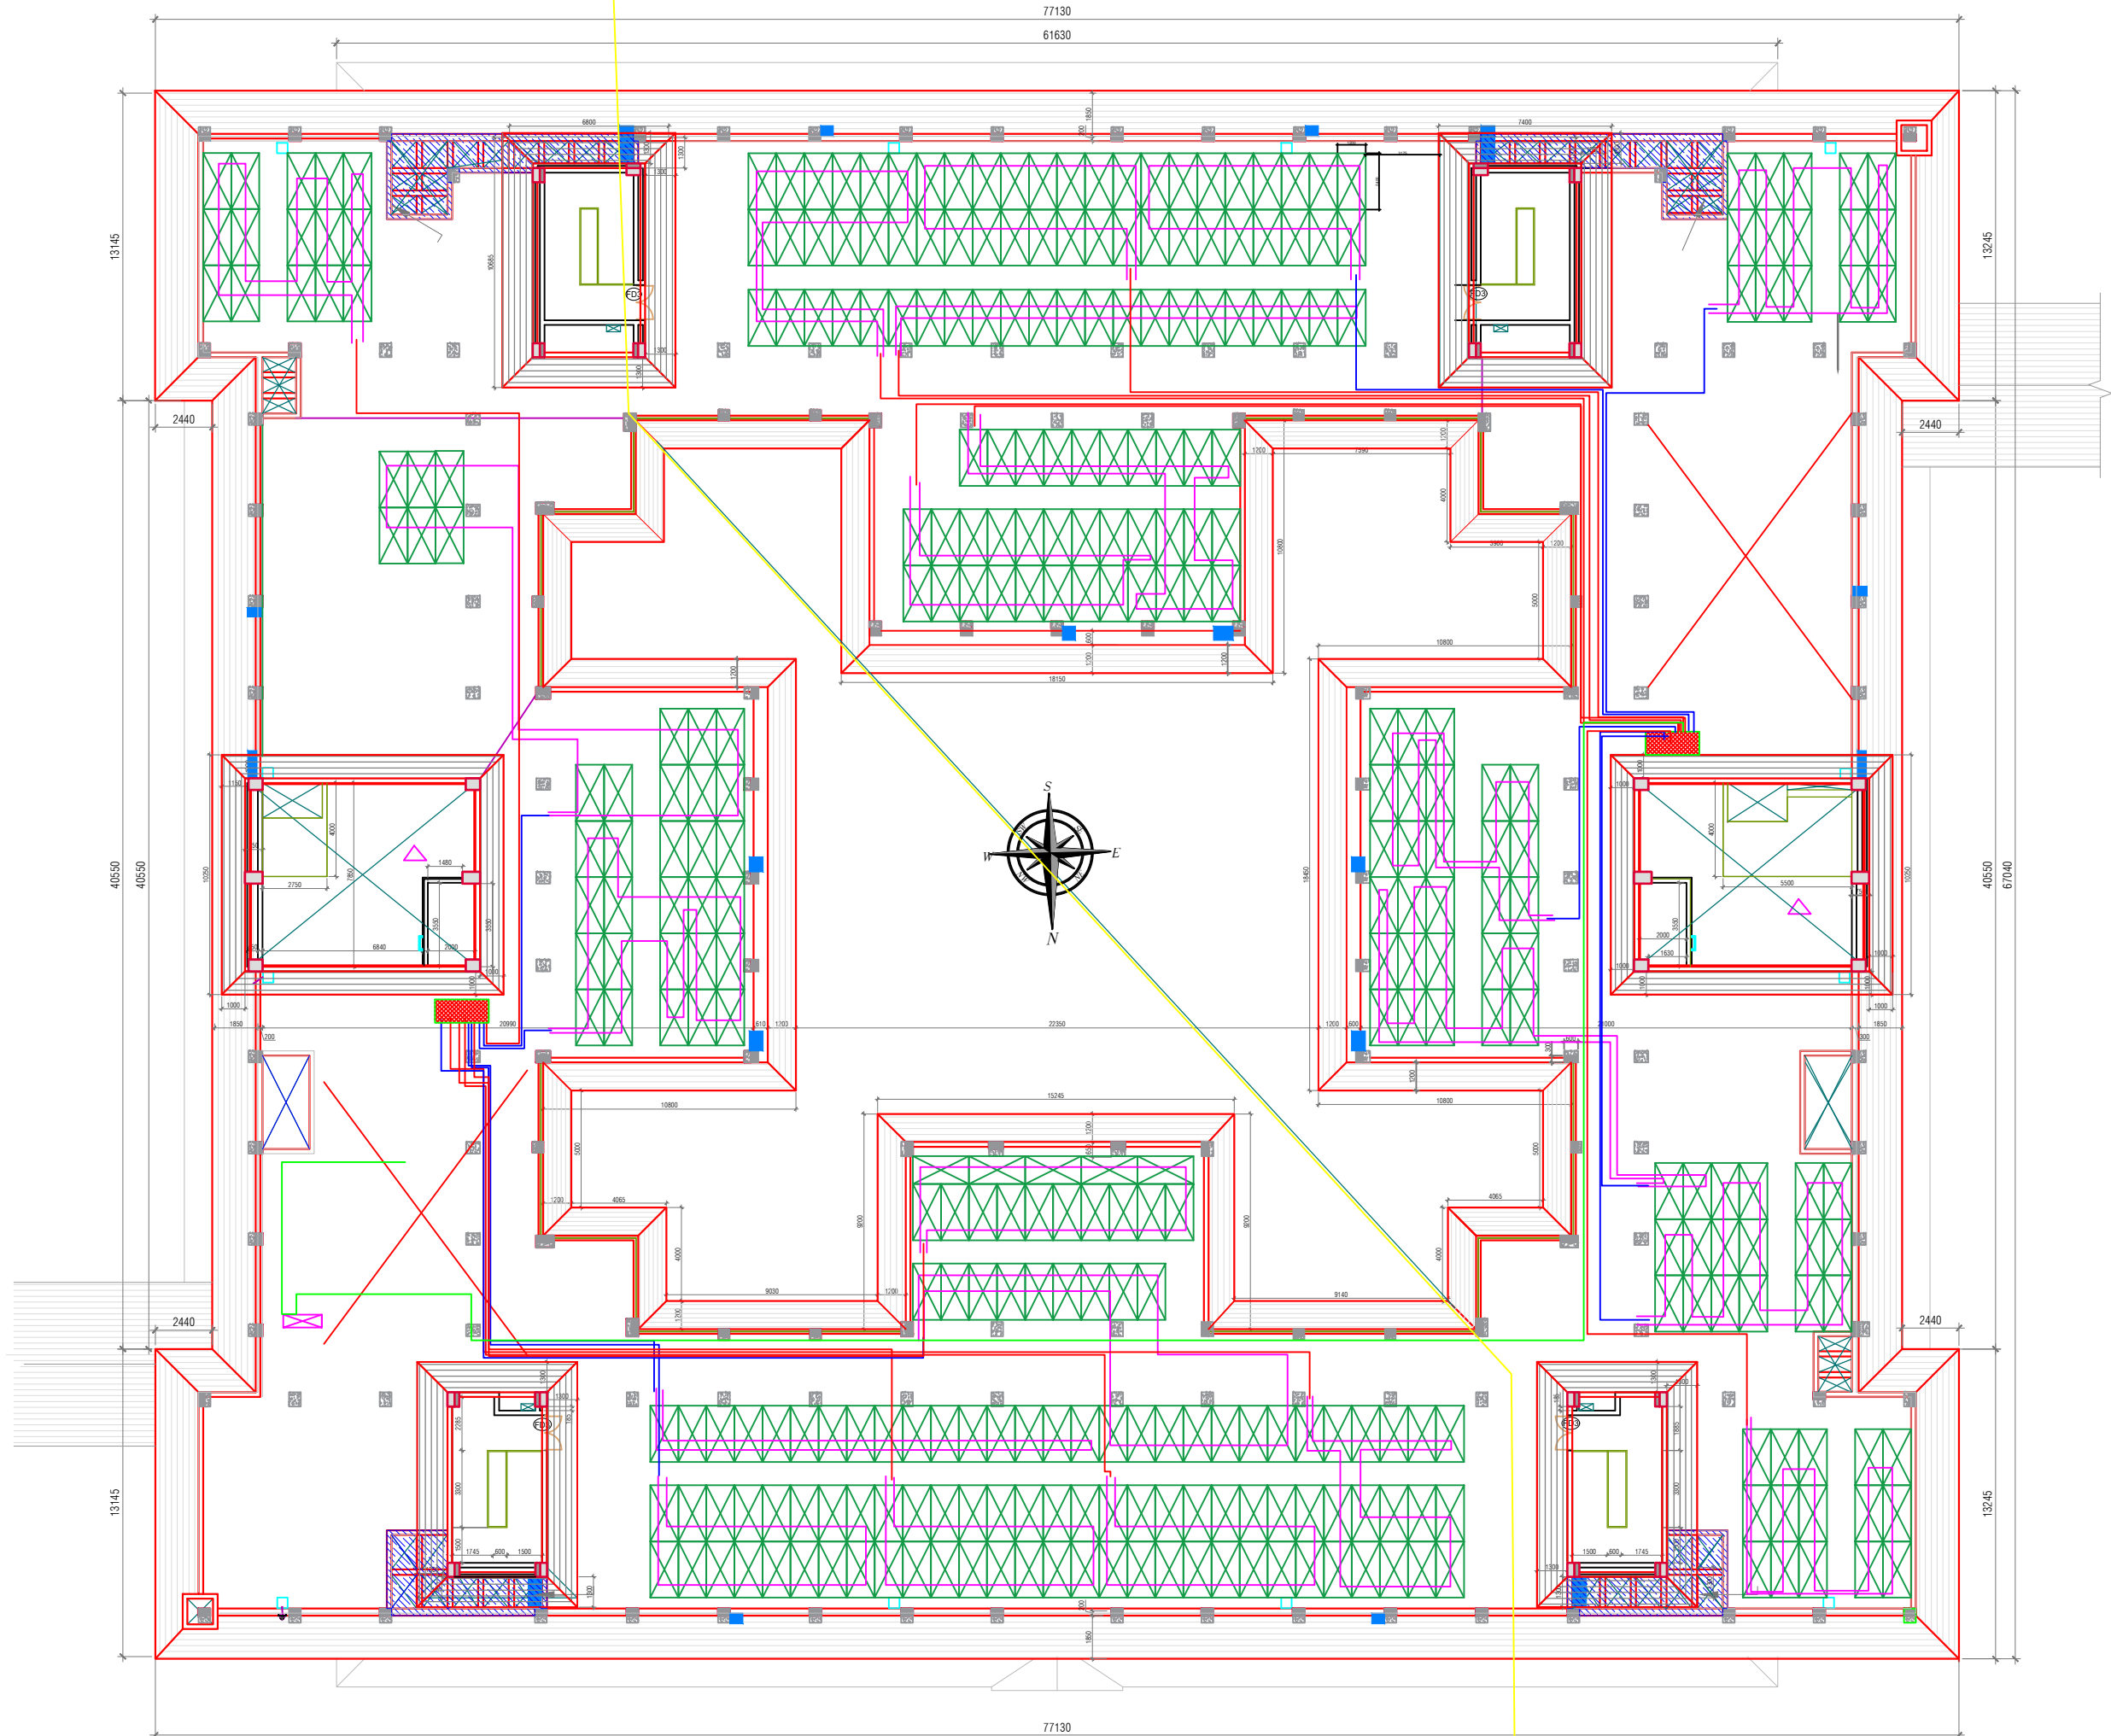

TOTAL NOS OF SOLAR PANELS = 332 (336)