


# PROPOSED SOLAR PANELS - D03 BUILDING

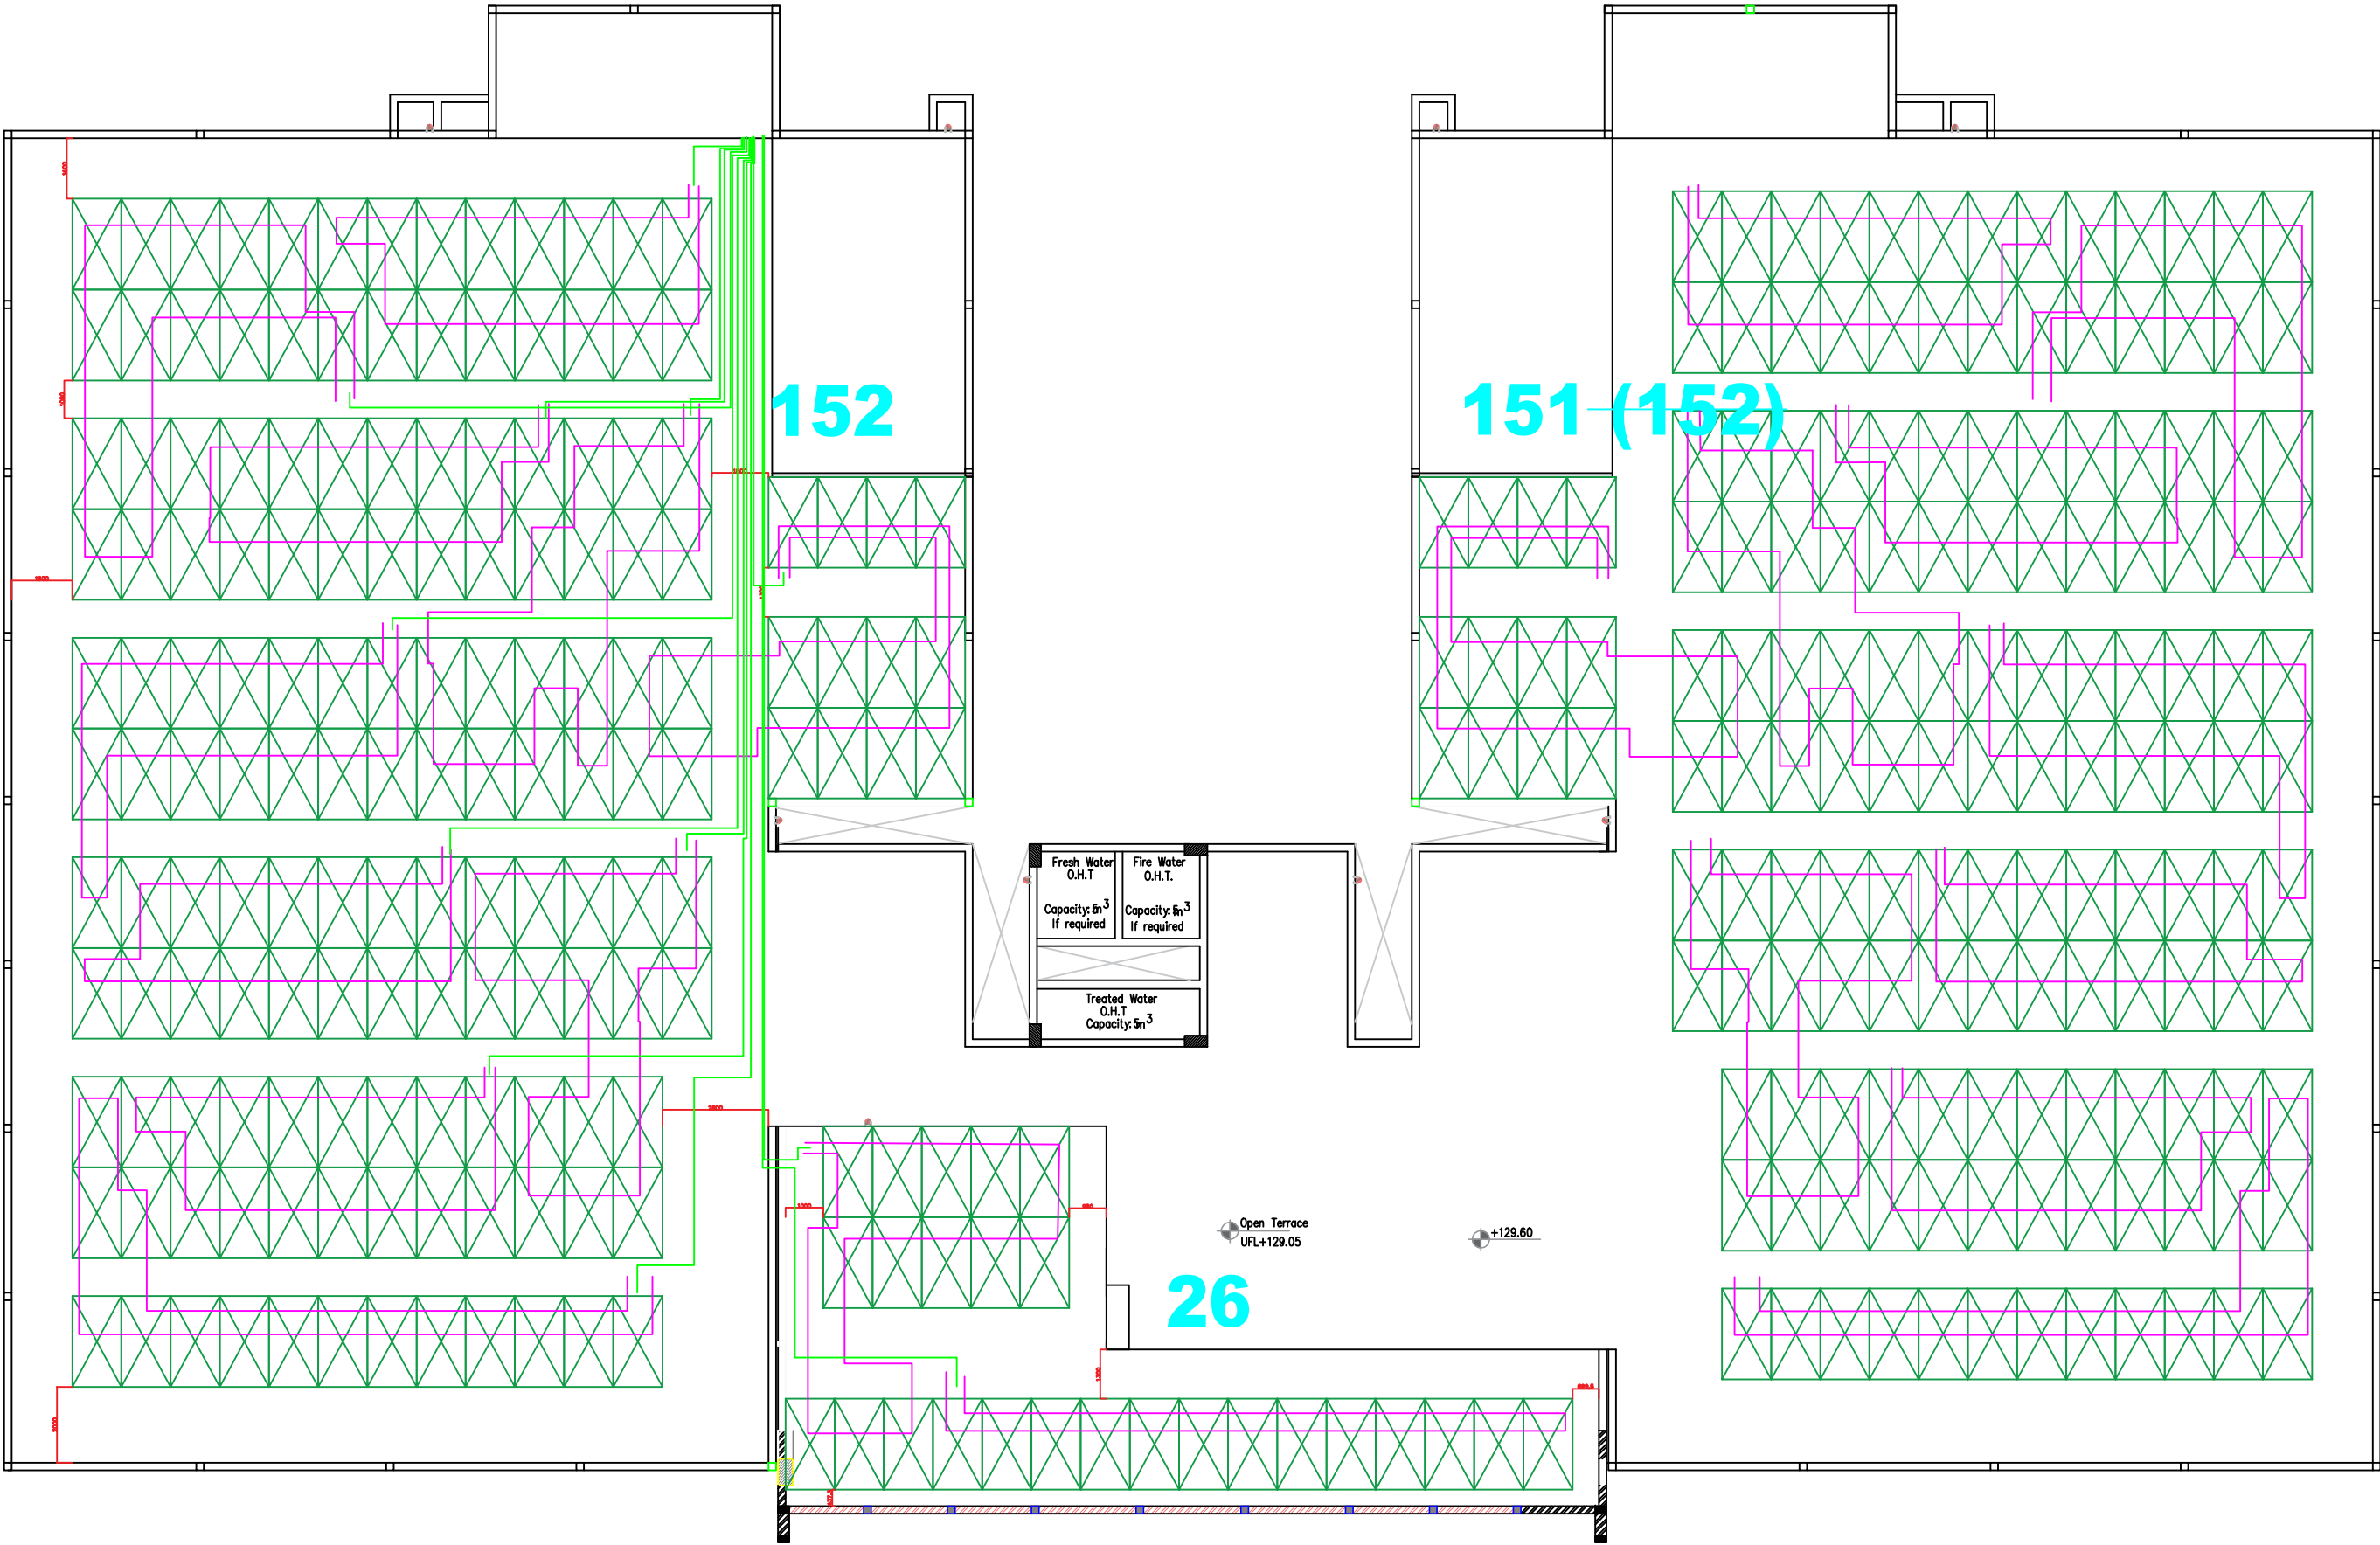

**TOTAL NOS OF SOLAR PANELS = 329 (330)**