


### Terrace Floor at L01- 52 Panels

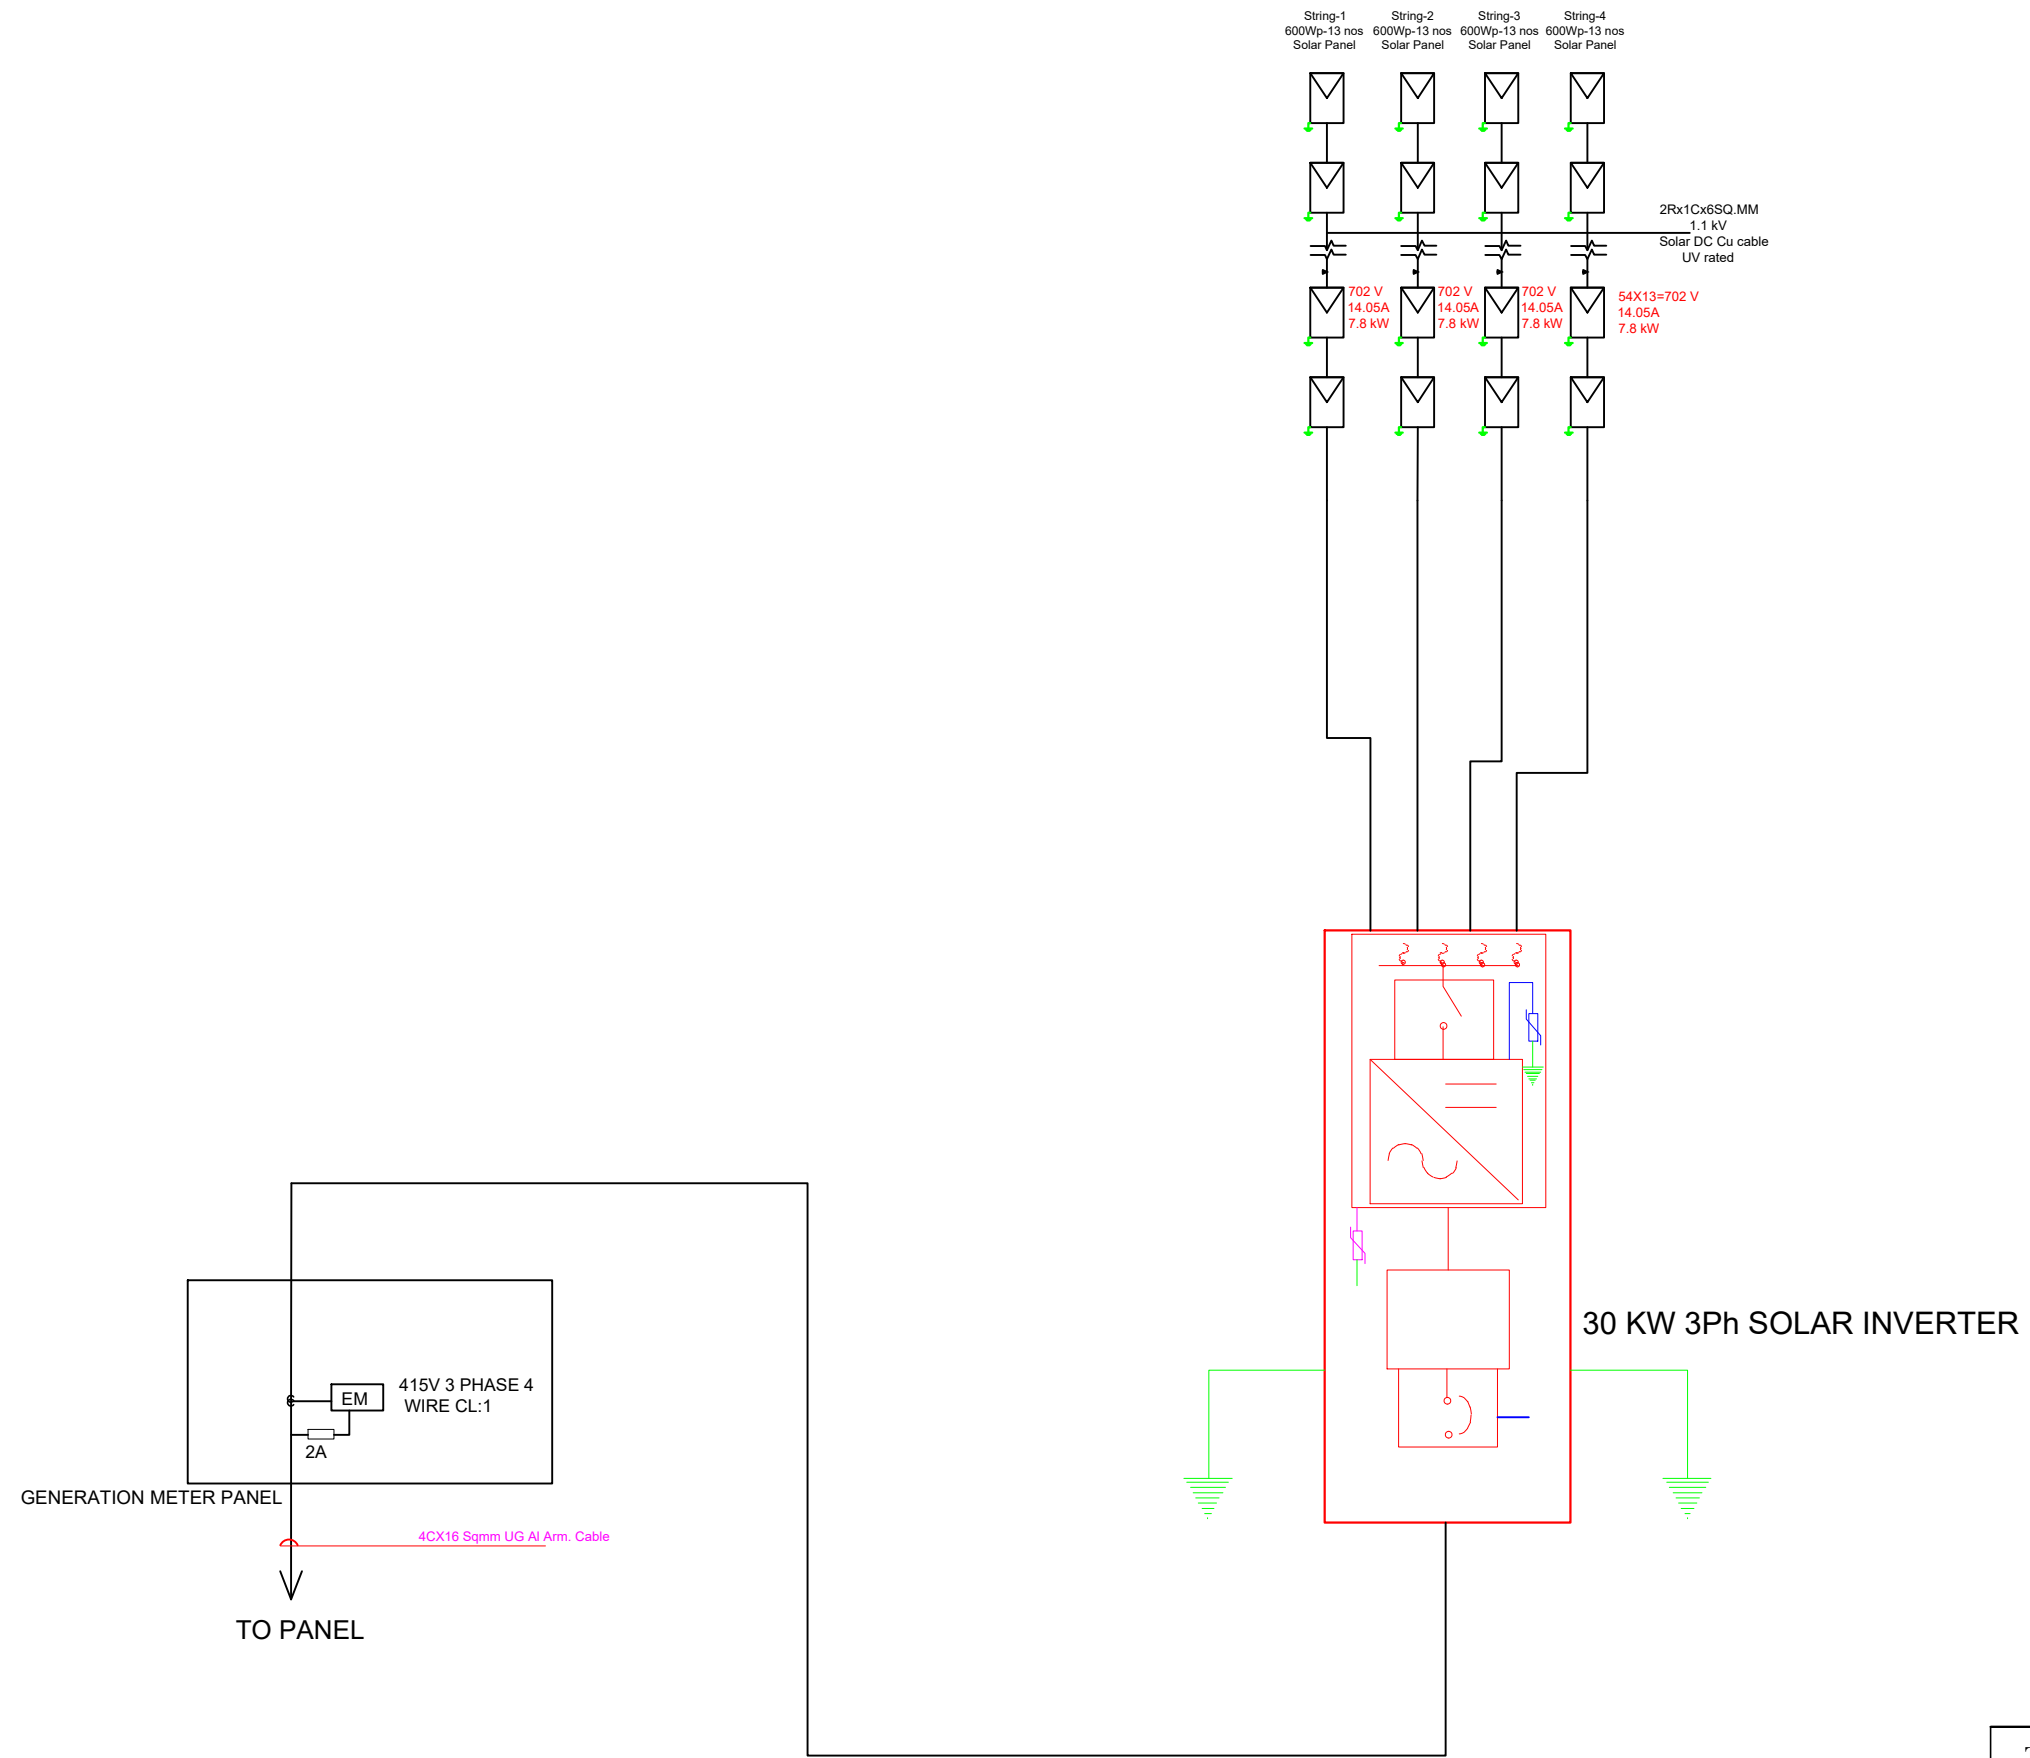

<b>Title</b>	<b>30 KWp Solar Power Plant-Kedaram</b>
<b>Project</b>	<b>SITC of 30 KWp Solar Power Plant and connected electricians at IIT Palakkad.</b>