
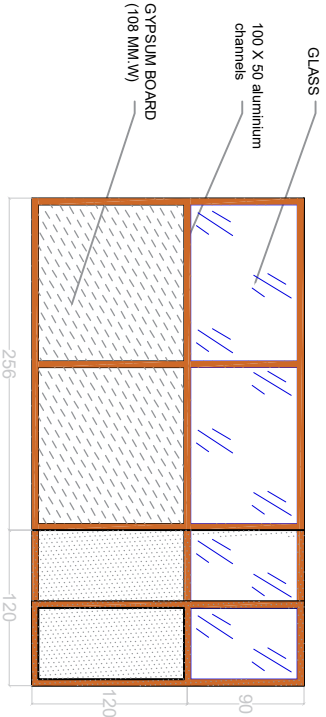


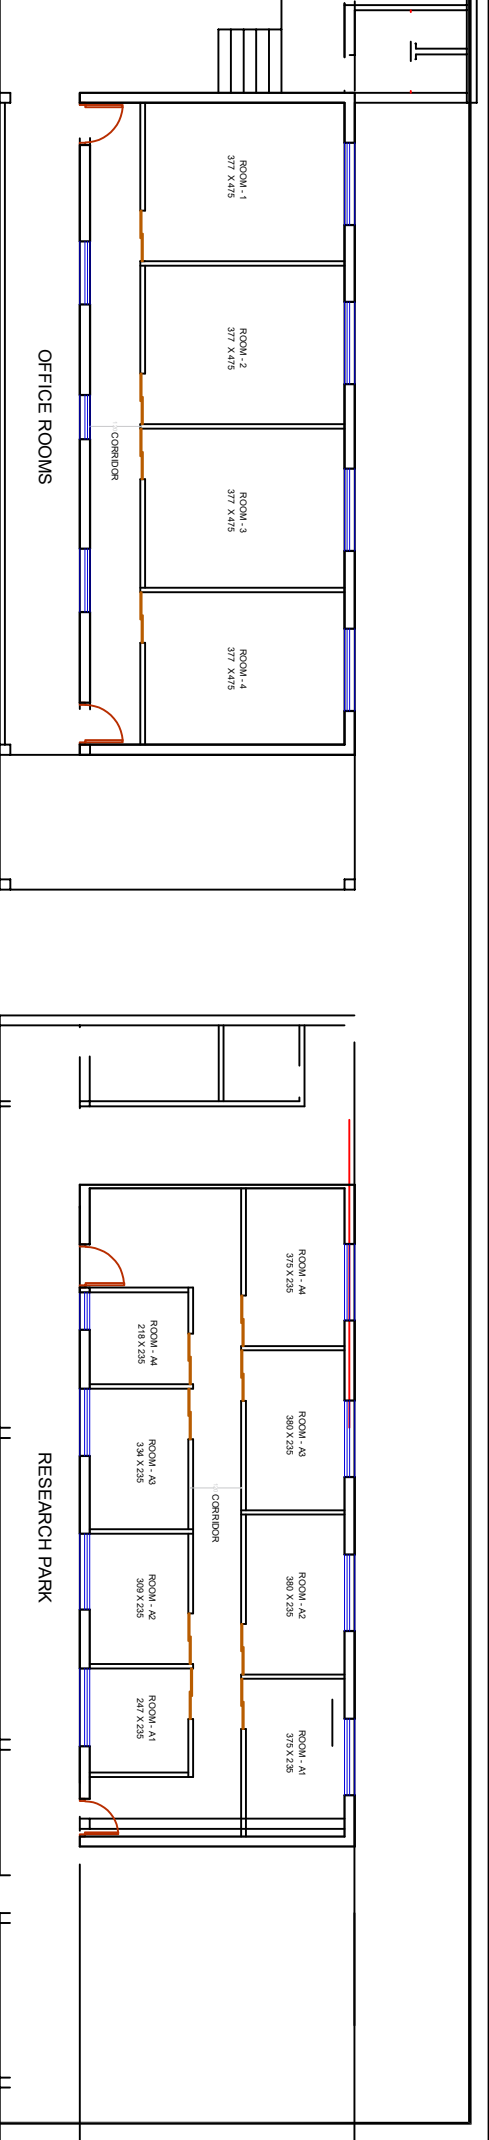

ELEVATION

GENERAL NOTES : —			DETAILS OF JOINERY			IMPORTANT NOTES		
ALL DIMENSIONS ARE IN MM UNLESS MENTIONED OTHERWISE. ALL DIMENSIONS ARE TO BE READ ONLY AND NOT TO BE MEASURED/ SCALED. ALL MATERIAL SHALL BE AS PER APPROVED FINAL SUBMITTAL			NAME	DESCRIPTION	SIZE	ENGINEERING WORKS DIVISION INDIAN INSTITUTE OF TECHNOLOGY PALAKKAD		
			DRAWING			DWG TITLE		
			DRAWN BY	JE CIVIL EMD		PARTITION WORK IN PMA BUILDING		
			CHECKED BY	AE CIVIL EMD		NORTH		
			VERIFIED BY	AE CIVIL EMD				
			DATE	08/01/2026				
			SCALE	1:100				
			SHEET SIZE	A3		REV/NO		
				01				
			Drawing No.	IITPKD/EWD/PMA/01				