


TILANG- DINING BLOCK(136 Panels)

TILANG- A BLOCK(92 Panels)

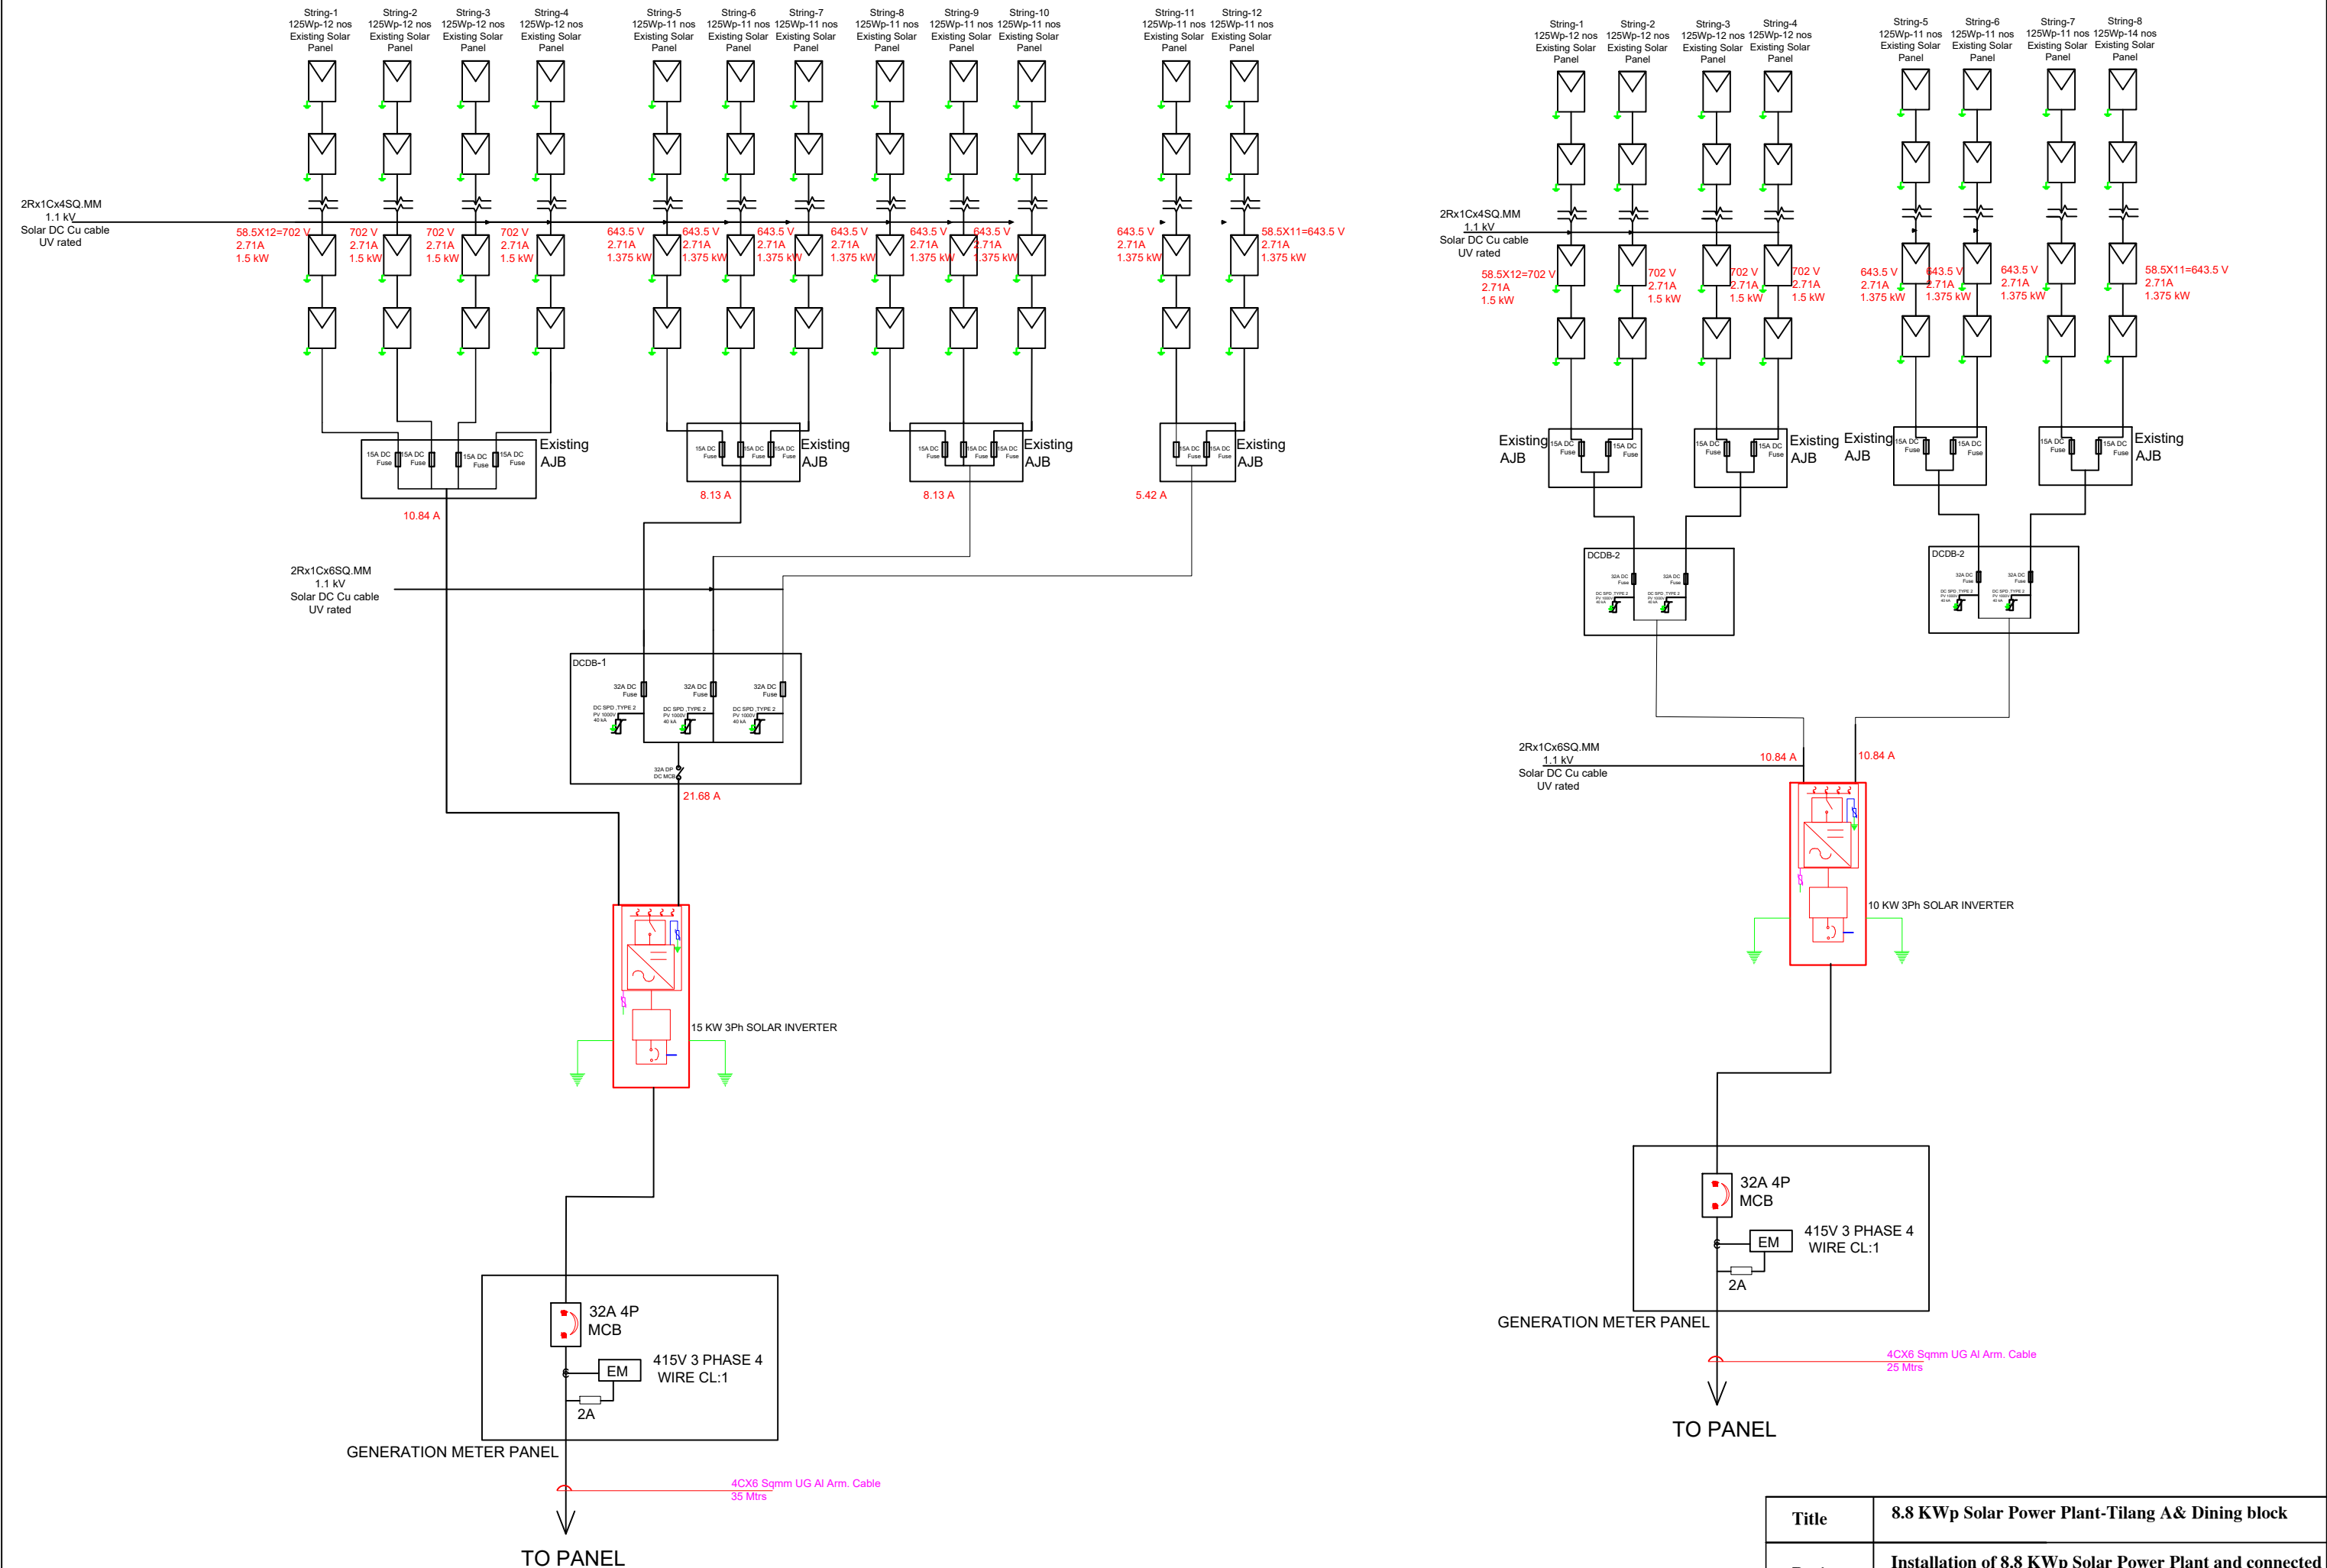

Title	8.8 KWp Solar Power Plant-Tilang A& Dining block
Project	Installation of 8.8 KWp Solar Power Plant and connected electricis at IIT Palakkad.